



1 First Floor Boys Locker Room
Remodel
SCALE: 1/8" = 1'-0"

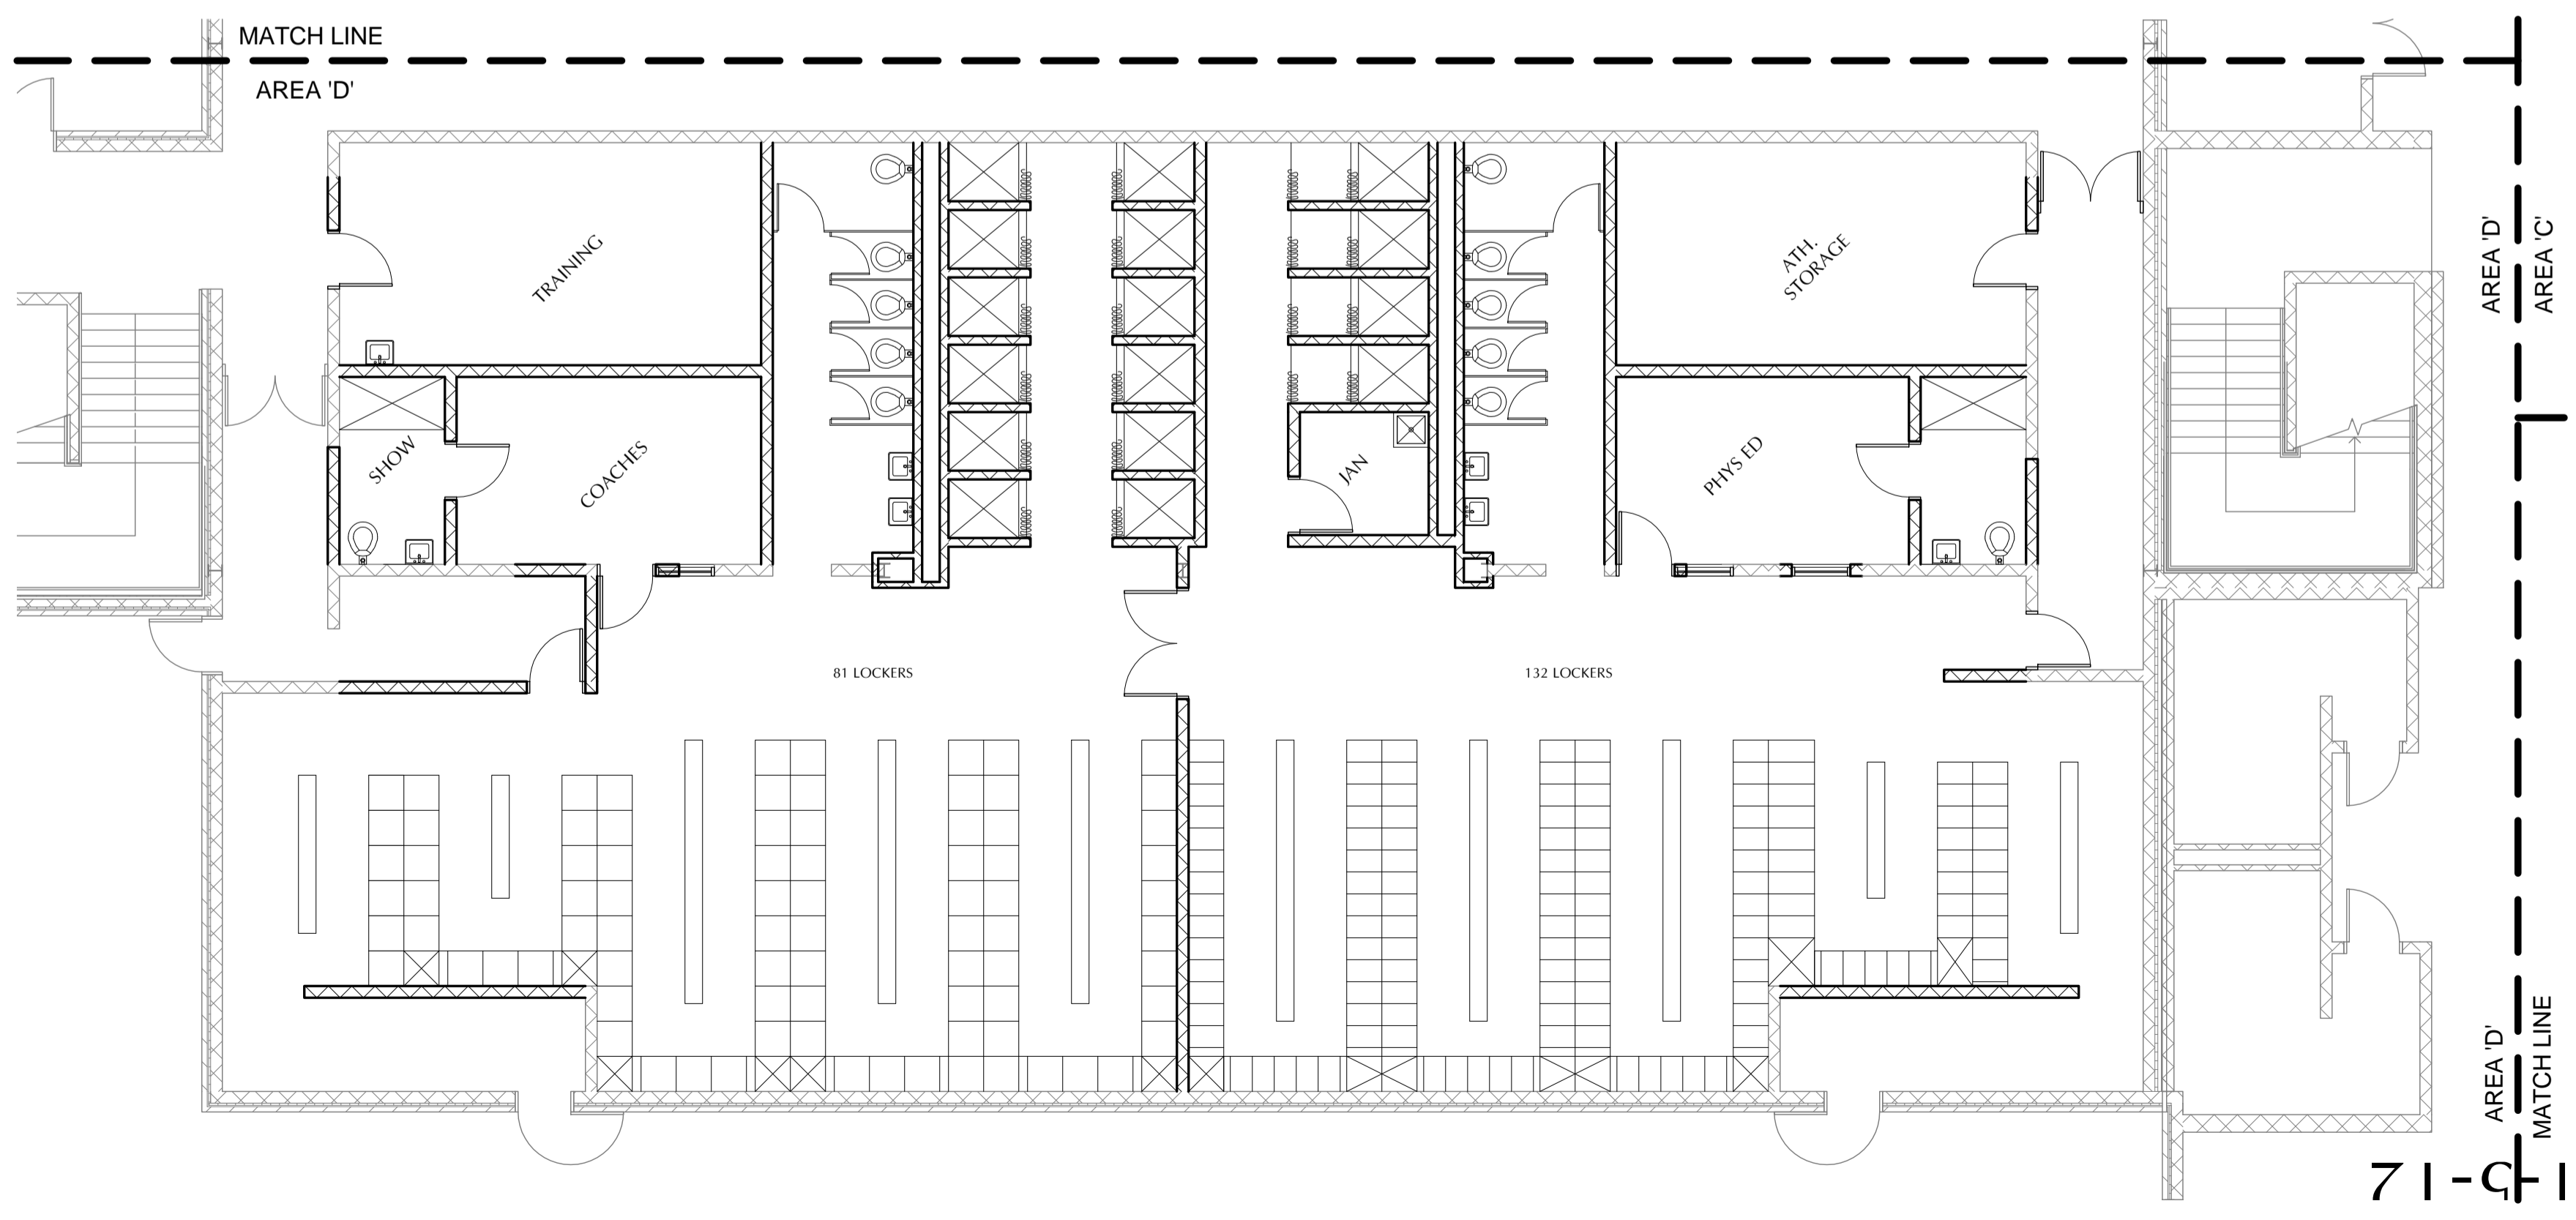

2 First Floor Girls Locker Room
Remodel
SCALE: 1/8" = 1'-0"

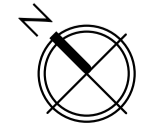

71-91